


FAIRVIEW AVENUE

PROPERTY LINE

lot for slope

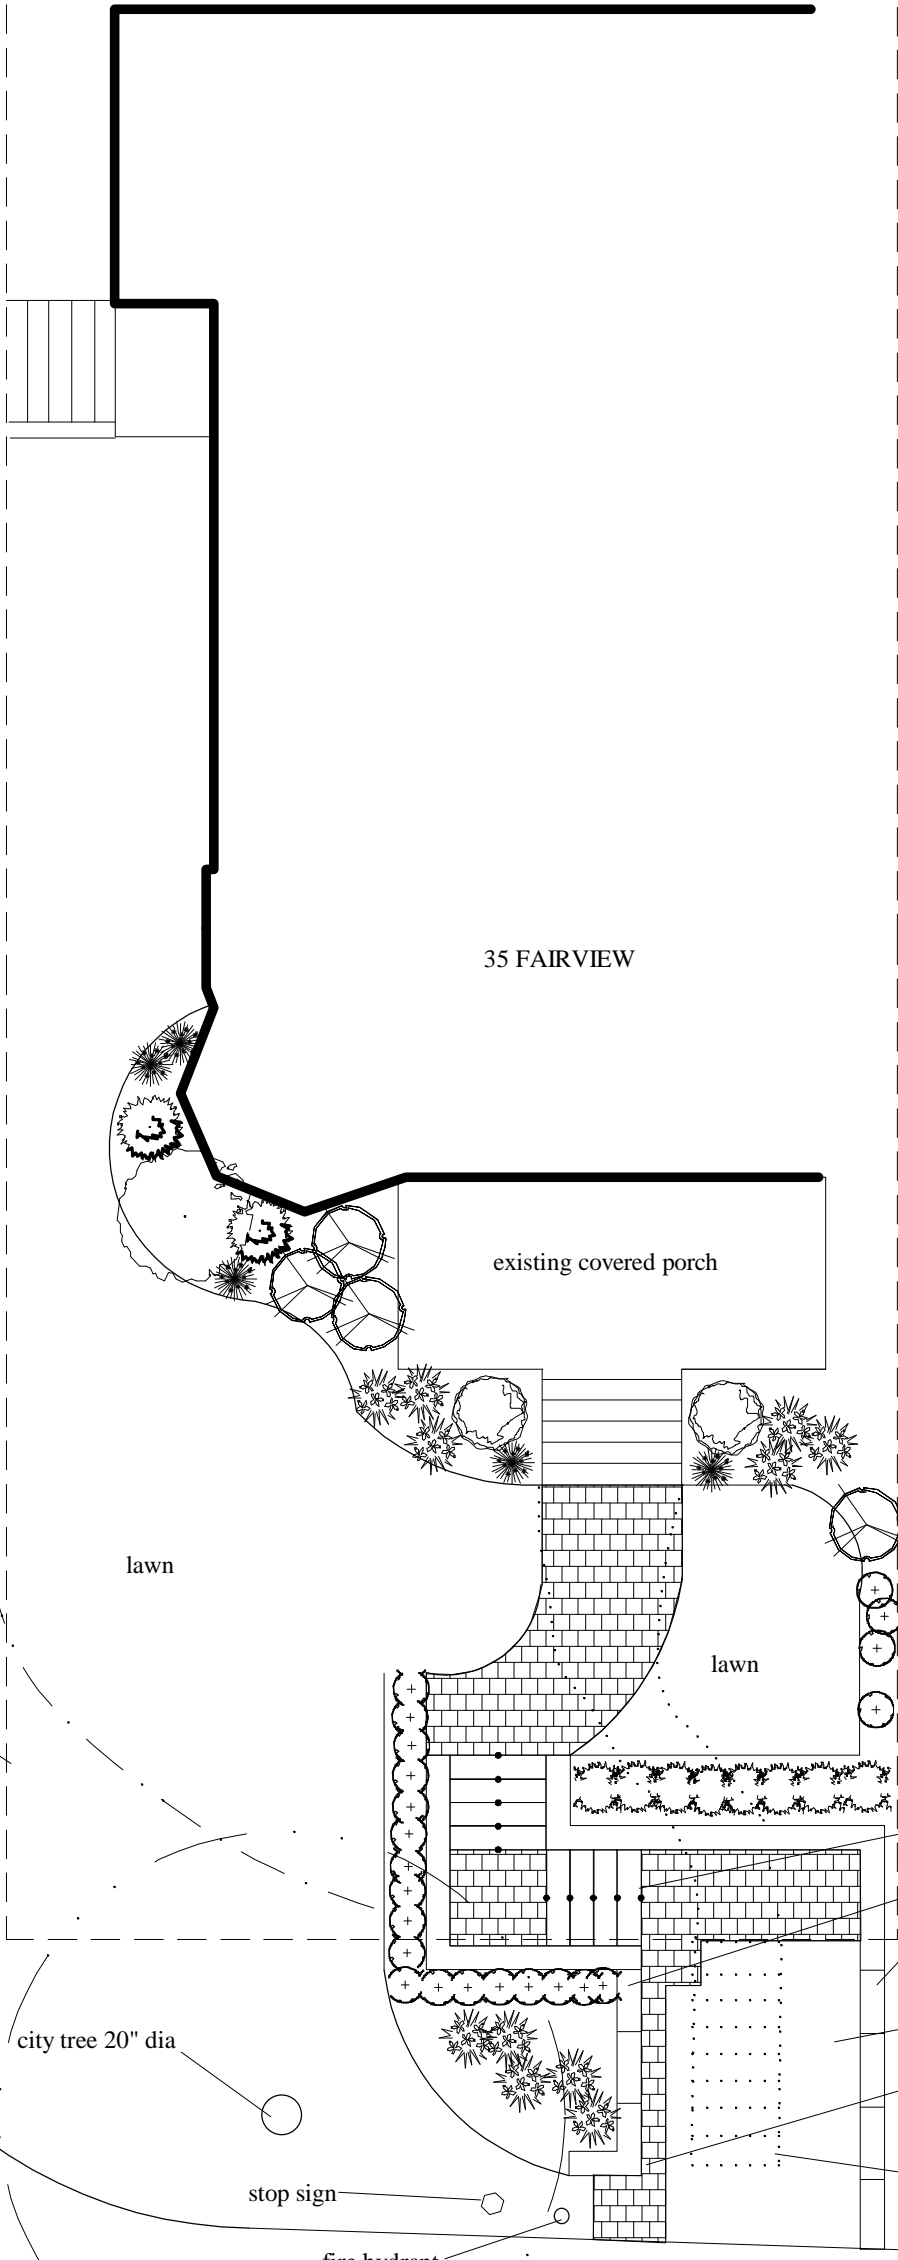

lawn

35 FAIRVIEW

existing covered porch

lawn

New steps 7" rise

New prefab retaining wall on granular base.

New parking pad

New walkway flush with drive. Maximum width 3ft

remove existing concrete steps

city tree 20" dia

stop sign

fire hydrant

water manhole

catch basin

city sidewalk

proposed curb cut not to exceed 9.84ft

WOODSIDE AVENUE

JVO
 GARDENING & DESIGN

10 George Street
 Etobicoke, Ontario
 M8V 2S2
 (416) 259-1422

35 Fairview Avenue
 Toronto, Ontario

Parking pad concept

Print date
 April 10

Scale
 1/8"=1'-0"

Prepared by JVO Gardening & Design
 10 George St. Toronto, M8V-2S2 416-259-1422

L1